



**Lampiran 6**  
**Tata Letak Sumur Resapan**

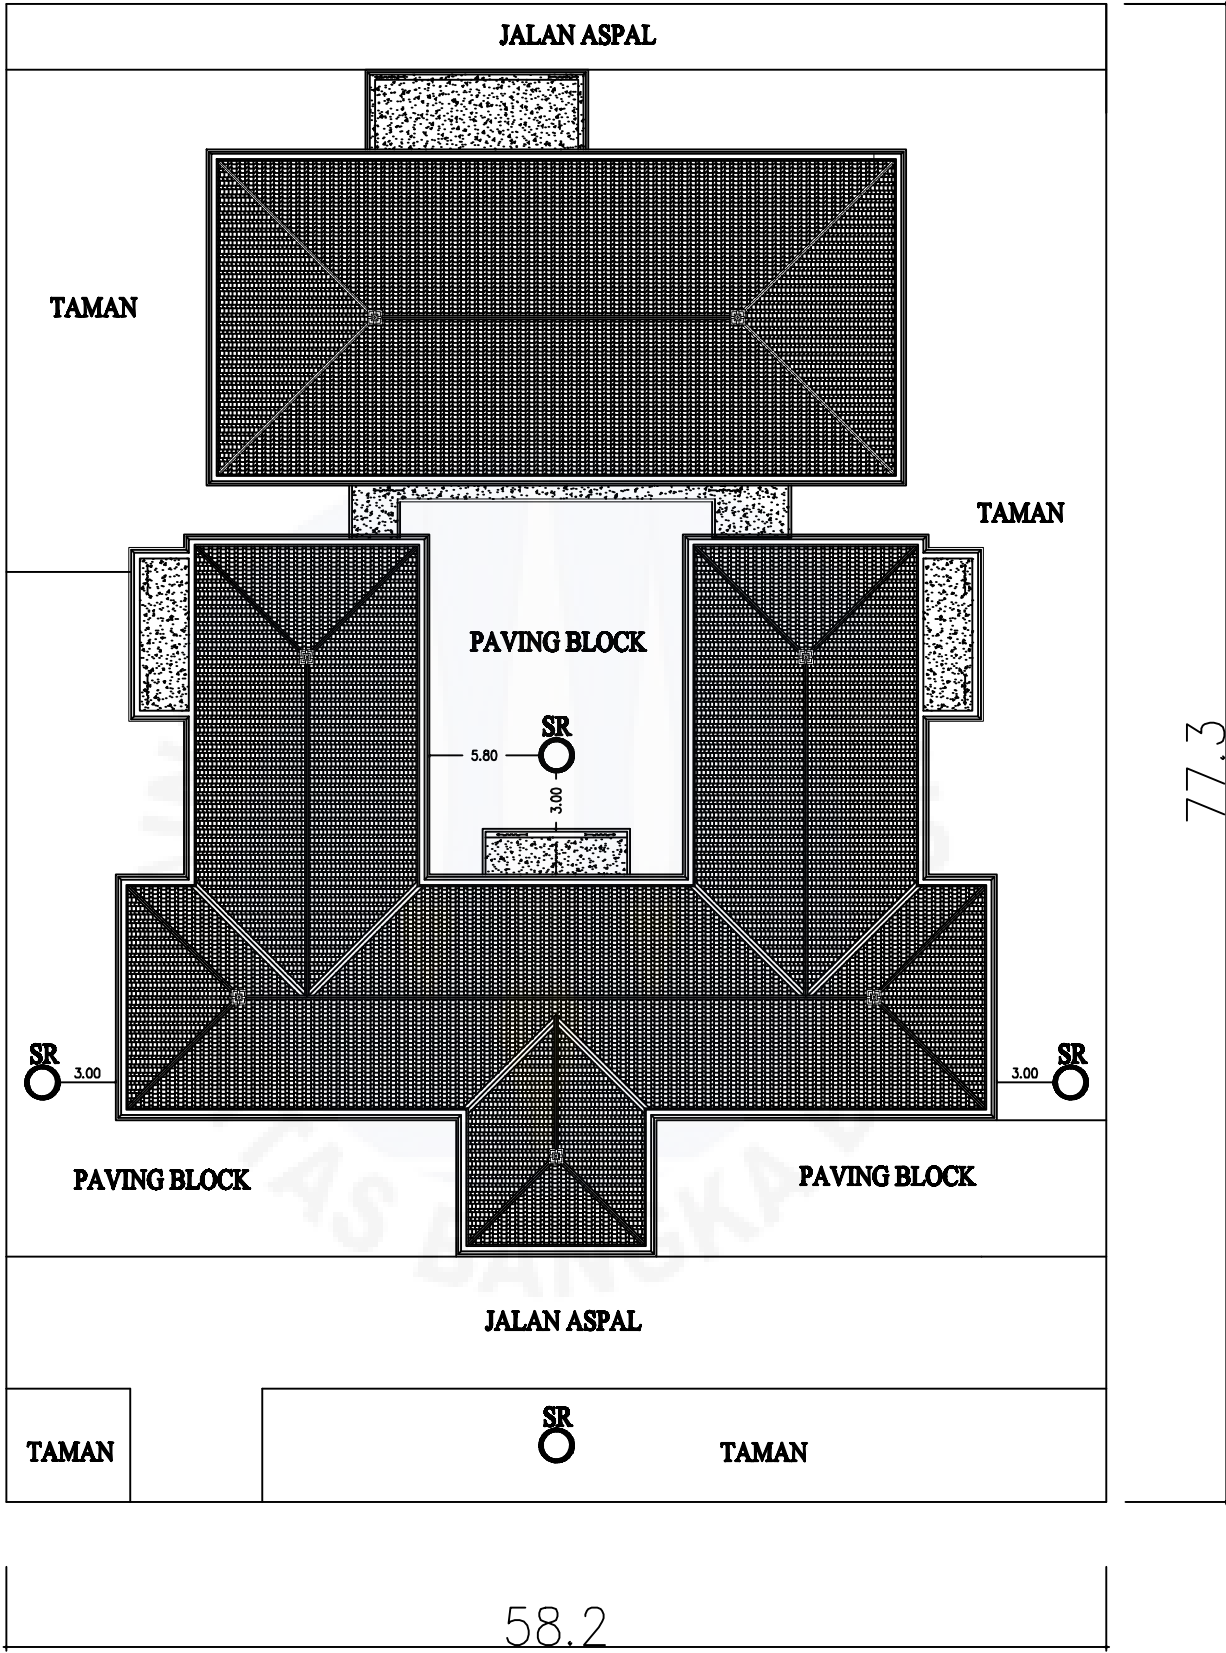

**PERLETAKAN SUMUR RESAPAN**  
skala 1 : 400

# LAMPIRAN 7 DIMENSI SUMUR RESAPAN

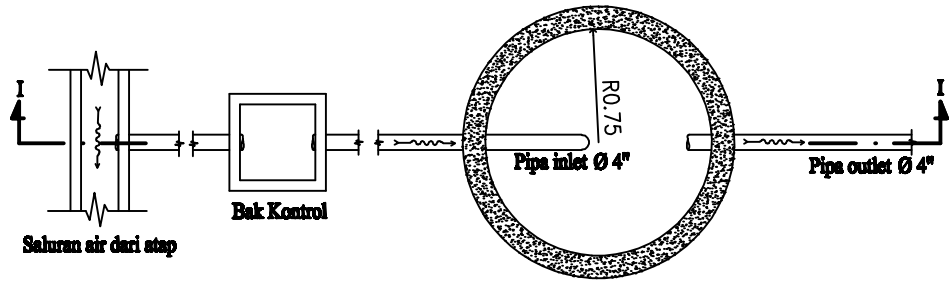


Saluran air dari stap

Bak Kontrol

DENAH SUMUR RESAPAN

skala 1 : 50

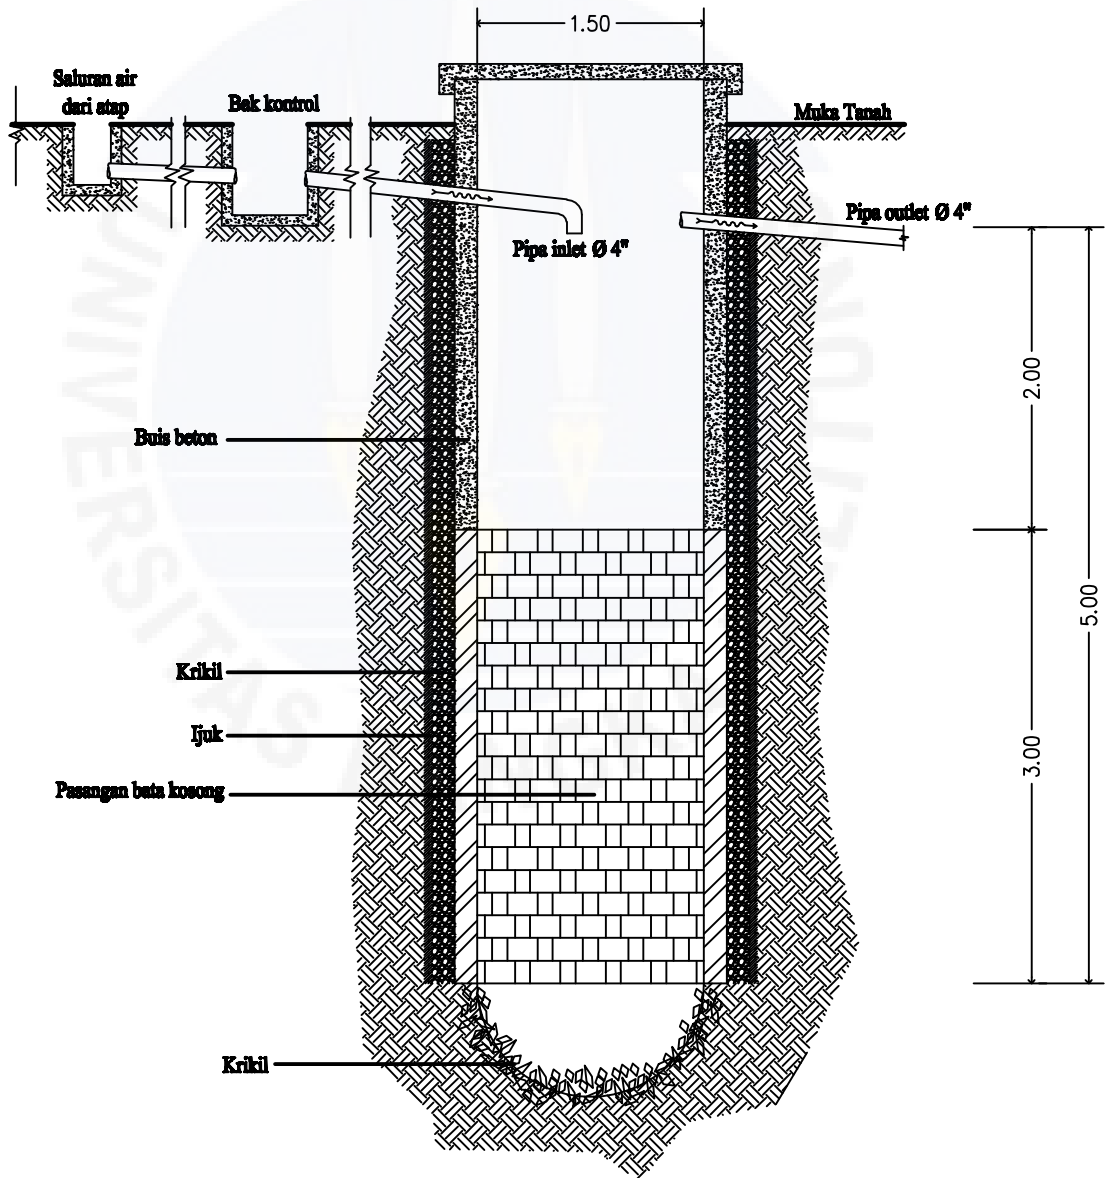

POTONGANI - I

skala 1 : 50